


100AAi20 TIMBER FLOOR/DECK

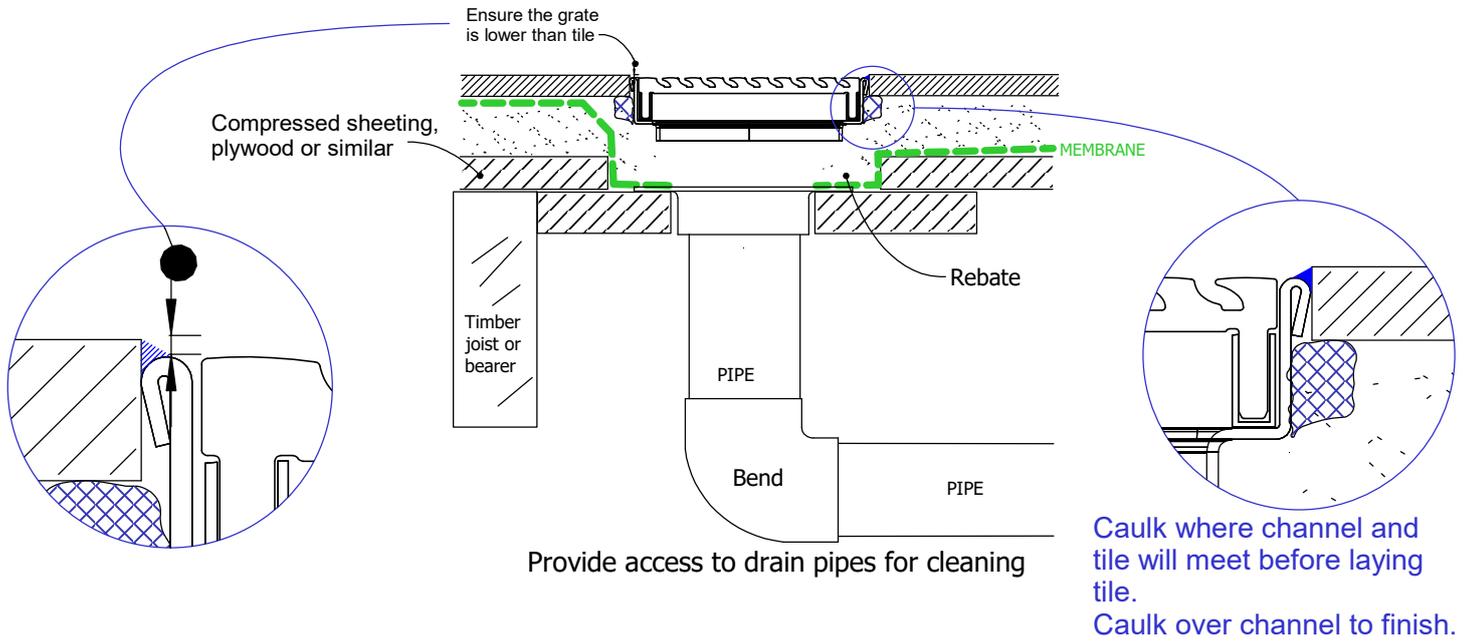

When 100AAi20 is running parallel to joist/bearer



When 100AAi20 is running perpendicular to joist/bearer

