



65i40 Bathroom (Kits under 2m)

For 65ARi40, 65PHi40, 65PSi40, 65TRi40

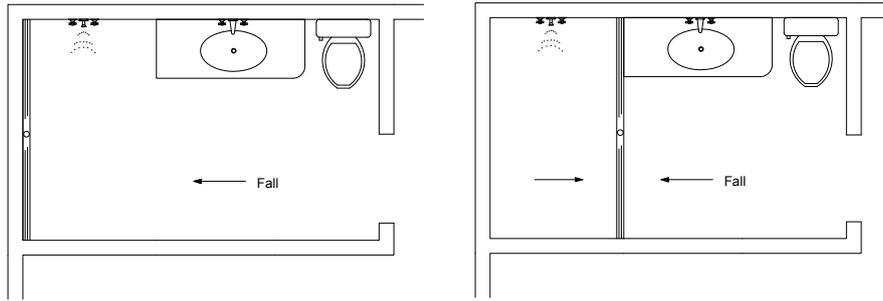

NOTE, refer to AS3500 for specific outlet pipe sizes related to your specific installation.

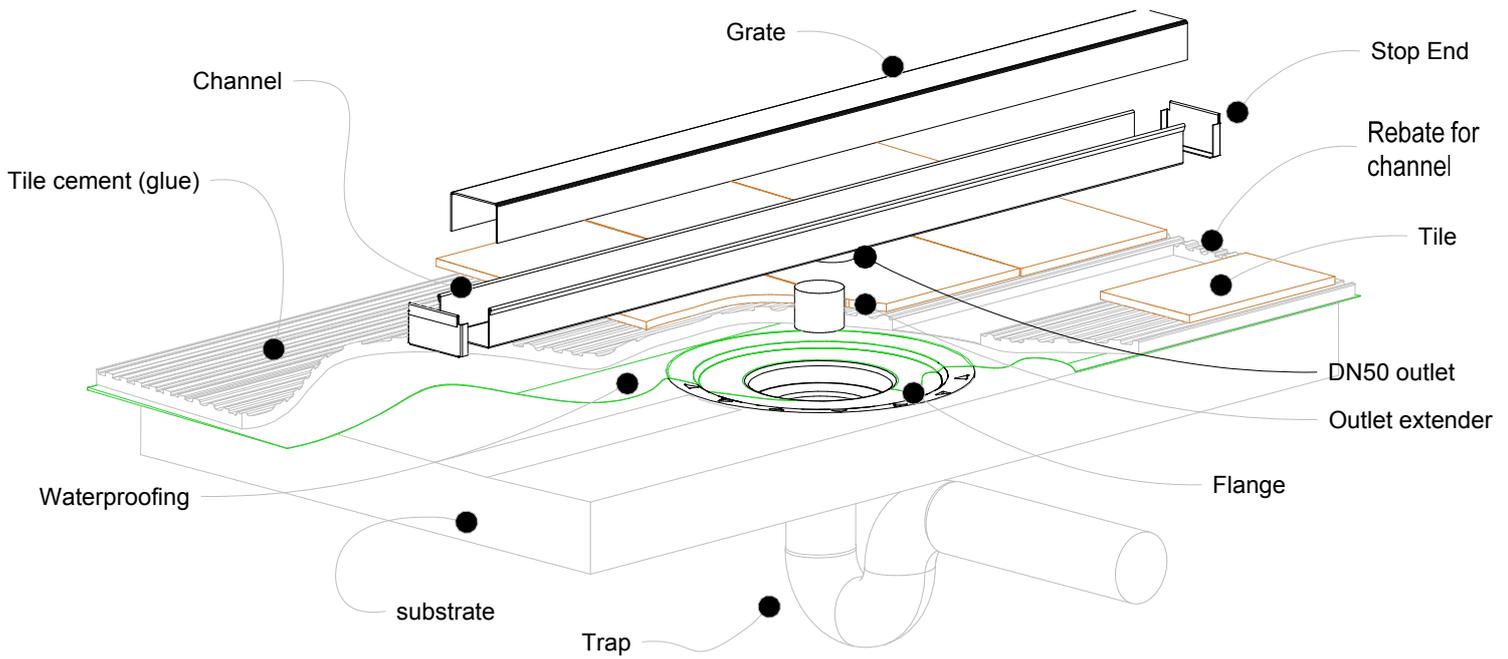

NOTE, this method requires the channel system to be ABOVE and SEPARATE from the WATERPROOFING.

